


P23012 Wingates Unit 3

Drawing Register: Vibro Menard

*Please note: All drawings listed below are hyperlinked to the drawings listed.
Please click on the drawing title to go directly to the drawing of your choice.*

Works Completed: Vibro Piling

Drawing No.	Drawing Title	Rev
V29495 - 1B	Vibro Stone Columns Layout - Unit 3	

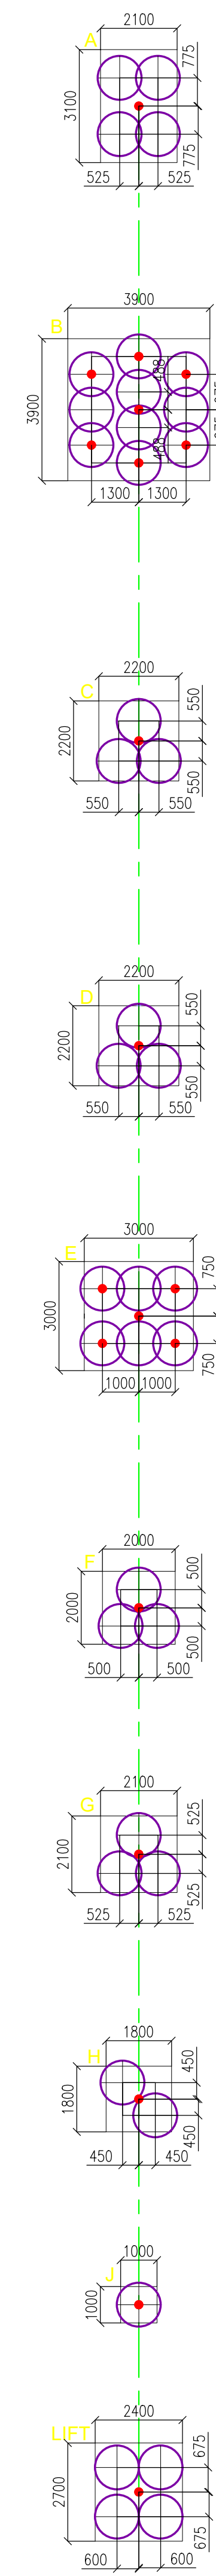

1. THE MAIN CONTRACTOR IS TO PROVIDE THE SETTING OUT OF ALL GRID LINES, THE CENTRE LINES OF THE STRIP FOUNDATIONS AND THE CENTRE POSITION OF ALL PADS WHICH ARE INDICATED ON THIS DRAWING THUS ●
2. ALL DIMENSIONS ARE TO BE CONFIRMED CORRECT PRIOR TO VSC INSTALLATION BY THE MAIN CONTRACTOR.
3. ALL EXISTING SERVICES ARE TO BE CLEARLY IDENTIFIED ON SITE BY THE MAIN CONTRACTOR.

[illegible]